


OWNERSHIP OF DOCUMENTS: THE DOCUMENT AND THE IDEAS AND DESIGNS INCORPORATED HEREIN ARE INSTRUMENTS OF SERVICE, WHICH ARE, AND SHALL REMAIN, THE PROPERTY OF WILLSCOT AND ARE NOT TO BE REPRODUCED, TRANSMITTED IN HARD OR ELECTRONIC FORM, USED IN WHOLE OR IN PART BY ANY OTHER ARCHITECT, MANUFACTURER OR CONTRACTOR, OR USED ON ANY OTHER PROJECT WITHOUT EXPRESS WRITTEN CONSENT OF WILLSCOT. THE ARCHITECT / ENGINEER PUBLISHES THIS DOCUMENT AS TO BE EVALUATED IN CONJUNCTION WITH ALL RELATED PROJECT DOCUMENTATION. ANY DISCREPANCIES IDENTIFIED IN THIS DOCUMENT, INCLUDING THOSE RELATED TO DIMENSIONS, MUST BE REPORTED IMMEDIATELY TO THE ARCHITECT / ENGINEER PRIOR TO PROCEEDING WITH ANY BUILDING MANUFACTURE OR OTHER WORK. IN THE EVENT OF CONFLICT, THE SPECIFICATIONS AND RENDERINGS HEREIN TAKE PRECEDENCE OVER ANY OTHER DOCUMENTS. WILLSCOT'S CLIENTS REQUIREMENTS.

NOTE:

- STAIR AND RAMP DESIGN ASSUMES BUILDING SET HEIGHT OF +/- 10-INCHES FROM GRADE TO DOOR THRESHOLD. DESIGN MAY VARY BASED ON SITE CONDITIONS.  
**SUBJECT TO APPROVAL BY JURISDICTION HAVING AUTHORITY.**
- FURNITURE SHOWN FOR SPACE PLANNING PURPOSES ONLY. PLEASE REFER TO PROPOSAL FOR ITEMS TO BE INCLUDED IN PRICING.

TAP WALL SCHEDULE - LEVEL 1		
TYPE MARK	DESCRIPTION	QUANTITY
T-1	EW80013	1
T-4	WC - EW80001 (WALL CHANNEL)	4
TS-2	S-7 - EW91013 (7.38" SOLID PANEL)	1
TS-3	S-15 - EW91012 (15.50" SOLID PANEL)	2
TS-4	S-37 - EW91011 (37.63" SOLID PANEL)	3
TS-6	S-DOOR_RH - EW91001 (FLEX PREMIUM RH DOOR)	1
TS-7	S-DOOR_LH - EW91002 (FLEX PREMIUM LH DOOR)	1

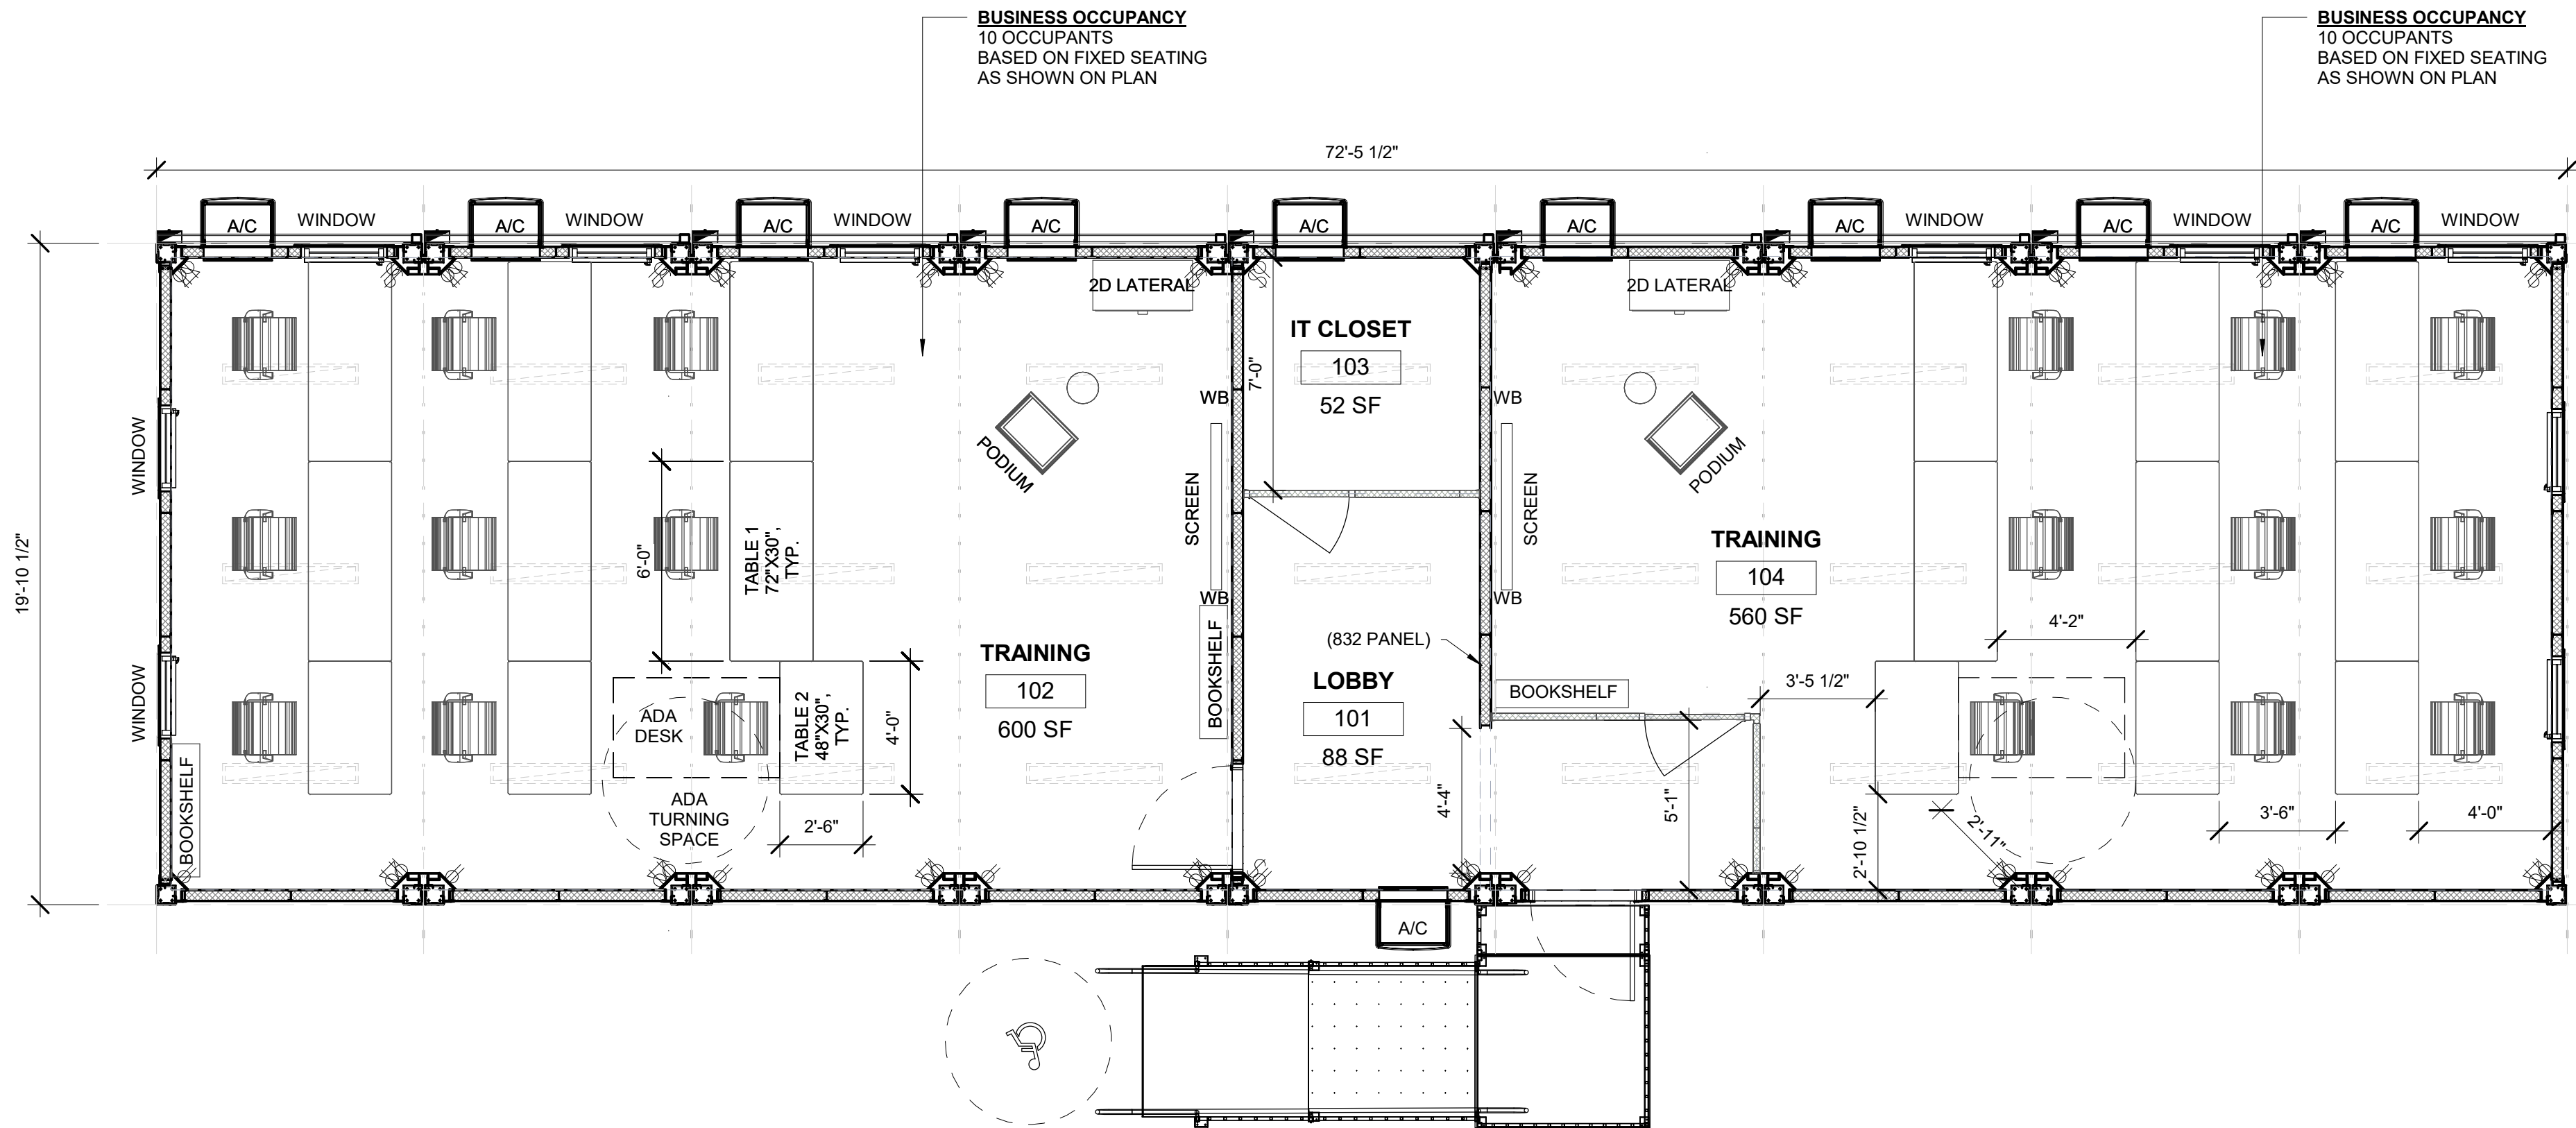

1 FLOORPLAN (B)  
1/4" = 1'-0"

PRELIMINARY DRAWING NOT FOR CONSTRUCTION

WILLSCOT

WILLIAMS SCOTSMAN INC.  
901 S Bond St Ste 600,  
Baltimore, MD 21231  
410.931.6000  
www.willscot.com

FLEX

CERNER WALDEN  
VA TRAINING  
GMF P12072  
ROSEBURG, OR

ISSUE DATE DESCRIPTION

FILE #: WS2019-0651B  
DRAWN BY: J.VILLA  
DATE: 10/06/20  
REP: G.GULLEY  
ASSET #:

APPR. BY:  
APPR. DATE:

FLOORPLAN  
(FLEX OPT B)

A-101B

10/6/2020 9:59:41 AM