



END ELEVATION

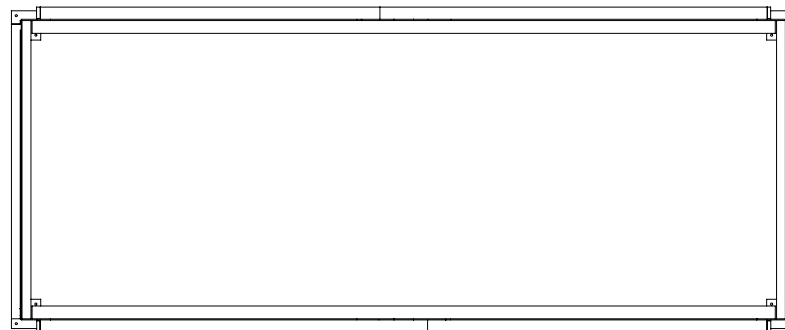

PLAN VIEW

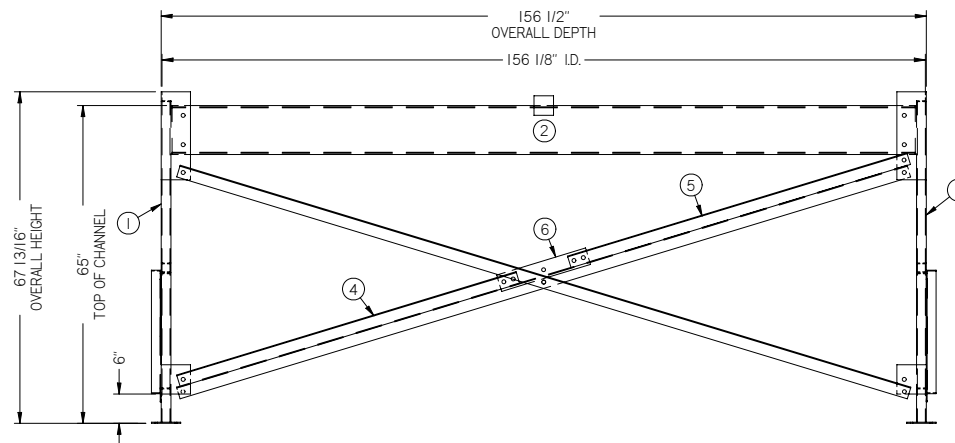

SIDE ELEVATION

Skid	Item	Qty	File Name	Description
102	1	2	AEAS-61x66.asm	AMU STAND LEG, 61 1/2" WIDE x 66" HIGH
106	2	2	ADCH-152.asm	CHANNEL, C10x15.3# x 152
106	3	2	ADLX-156-1875.par	ANGLE, 2 1/2x2 1/2x3/16 x 156 3/16", LONG X-BRACE
106	4	2	AD5X-R72-5625.par	ANGLE, 2 1/2x2 1/2x3/16 x 72 9/16, SHORT X-BRACE
106	5	2	AD5X-L72-5625.par	ANGLE, 2 1/2x2 1/2x3/16 x 72 9/16, SHORT X-BRACE
106	6	2	APLX3x19.psm	PLATE, 1/4x3 1/2x19, AMU STAND

BARRE, ONTARIO, CANADA
OSSEO, WISCONSIN, USA
PHONE: 1-800-488-5972 or 1-800-848-8728



CONCEPT REVISION

REV. DATE BY

REV. DATE BY

REV. DATE BY

REV. DATE BY

CONTROL REVISION

REV. DATE BY

REV. DATE BY

PROJECT

CUSTOMER
Myers & Associates
for
Peterson AFB

DESCRIPTION
STC-227-230x66
AMU STAND

APPROVED BY

SCALE: NTS DATE: 11/2/04
DRAWN BY: Pam Johnson REVIEWED BY:

WORK ORDER NUMBER
32484

DRAWING NUMBER

60941-A

SHEET
1 OF 1

GLOBAL FINISHING SOLUTIONS™
© GLOBAL FINISHING SOLUTIONS L.L.C. 2003