



PLAN VIEW  
SCALE: 1"=30'

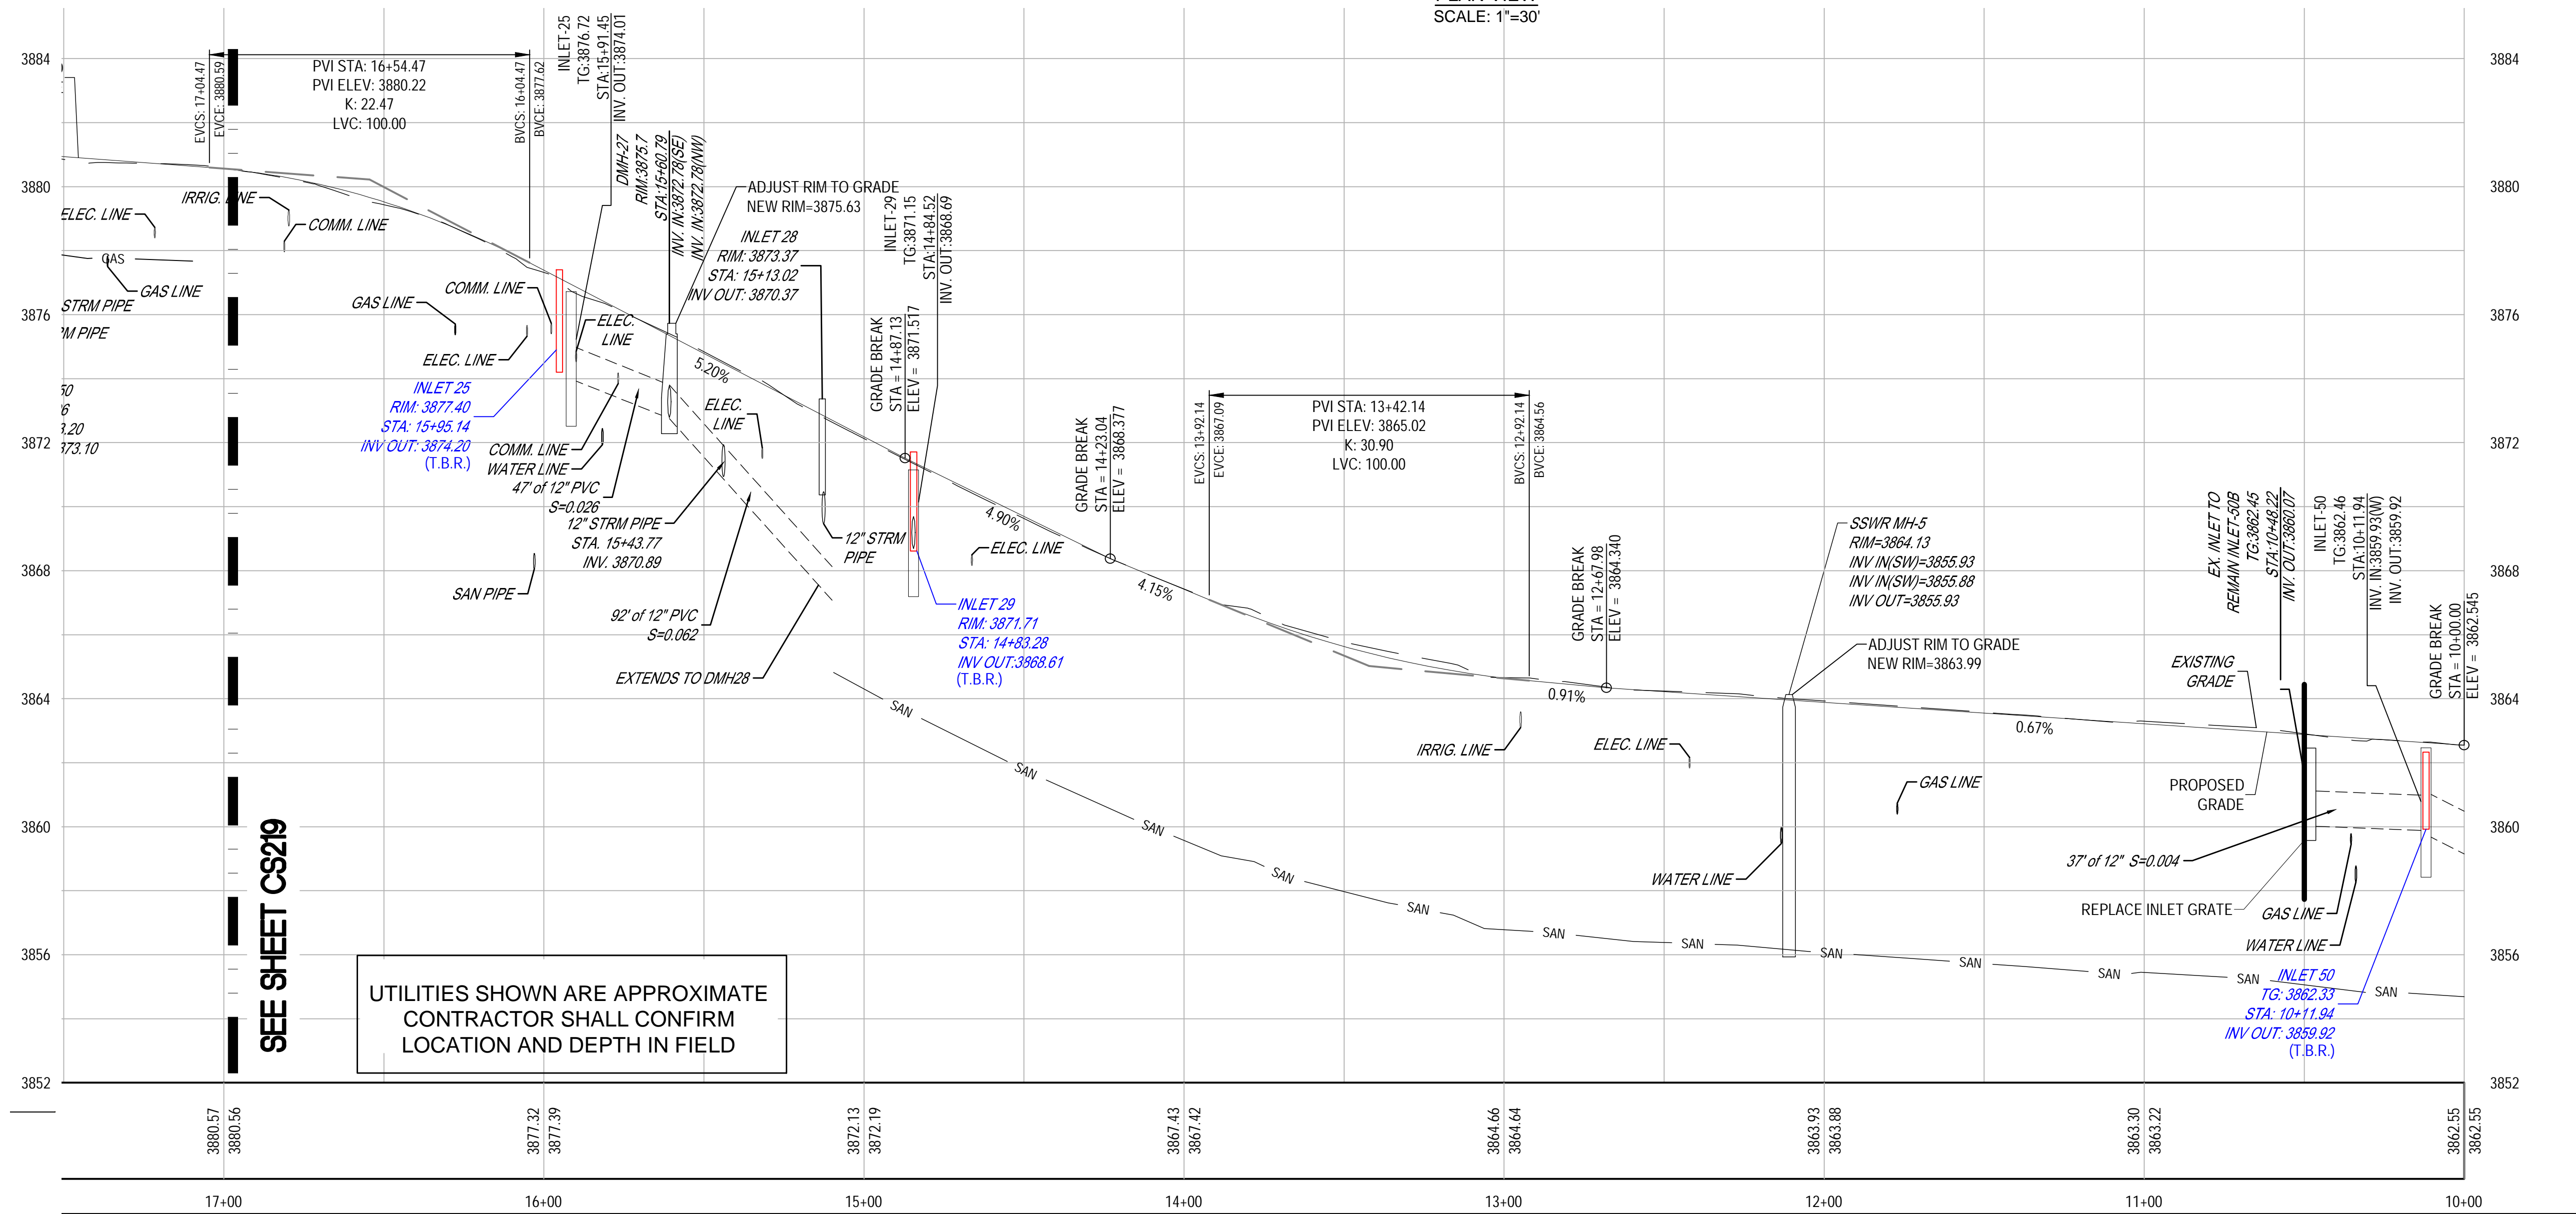

COAST GUARD LANE - ROAD PROFILE  
HORIZONTAL SCALE: 1"=30'  
VERTICAL SCALE: 1"=3'

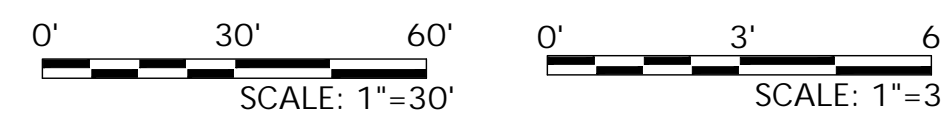

-	-
-	-
-	-
-	-
Revisions:	Date

**CONSULTANTS:**

ARCHITECT/ENGINEERS:

**acela**  
architects + engineers



Christopher W. Geary PE# 17277

Drawing Title	Road Profile Plan 'J'
---------------	-----------------------

Approved: Project Director

**SHERIDAN VAHCS PLANNING AND ENGINEERING**

Project Title	Resurface Roads And Parking Lots
---------------	----------------------------------

Location	Sheridan VA Medical Center
----------	----------------------------

Date  
6/14/2020

Checked
Geary

Drawn
Peters

Project Number
666-17-104

Building Number

	Drawing Number

Dwg.122 of 195



CALL 811 OR 1-800-849-2476  
SITE SERIAL: 2019290075

0' 30' 60'



SCALE: 1"=30'

**Office of  
Construction  
and Facilities  
Management**





