




Overall Building 250B layout

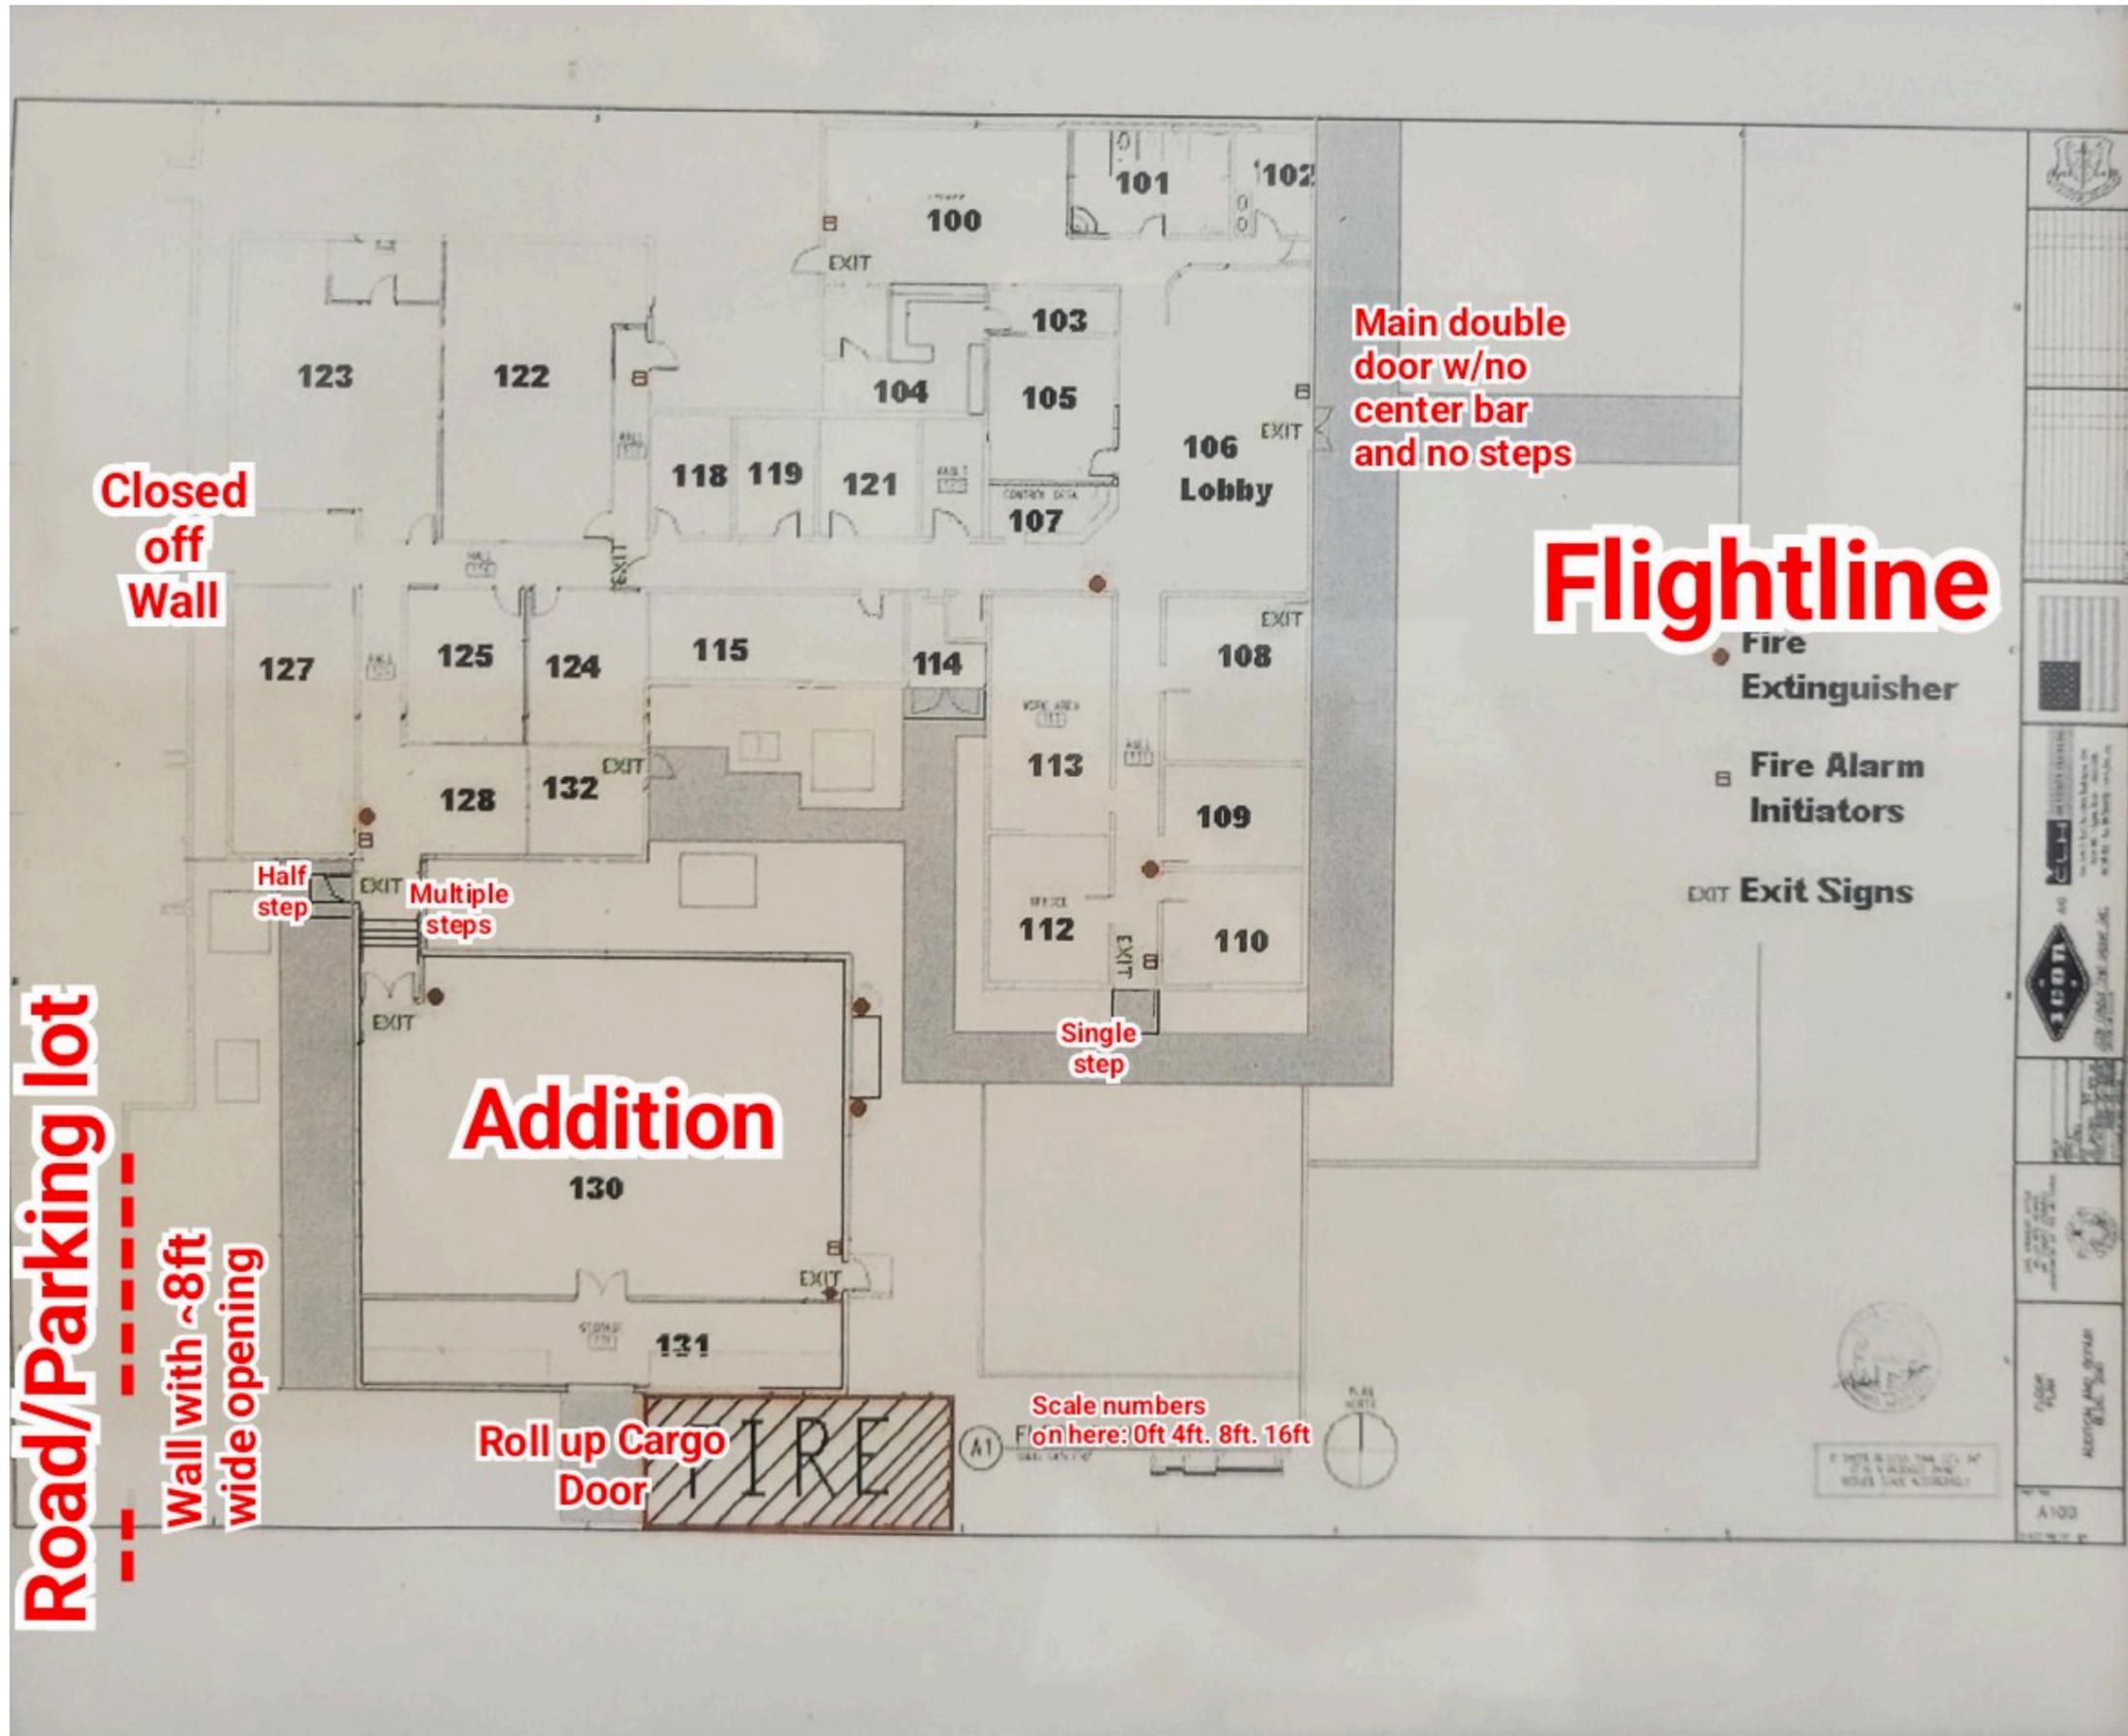

Room 118 Reworked/Corrected

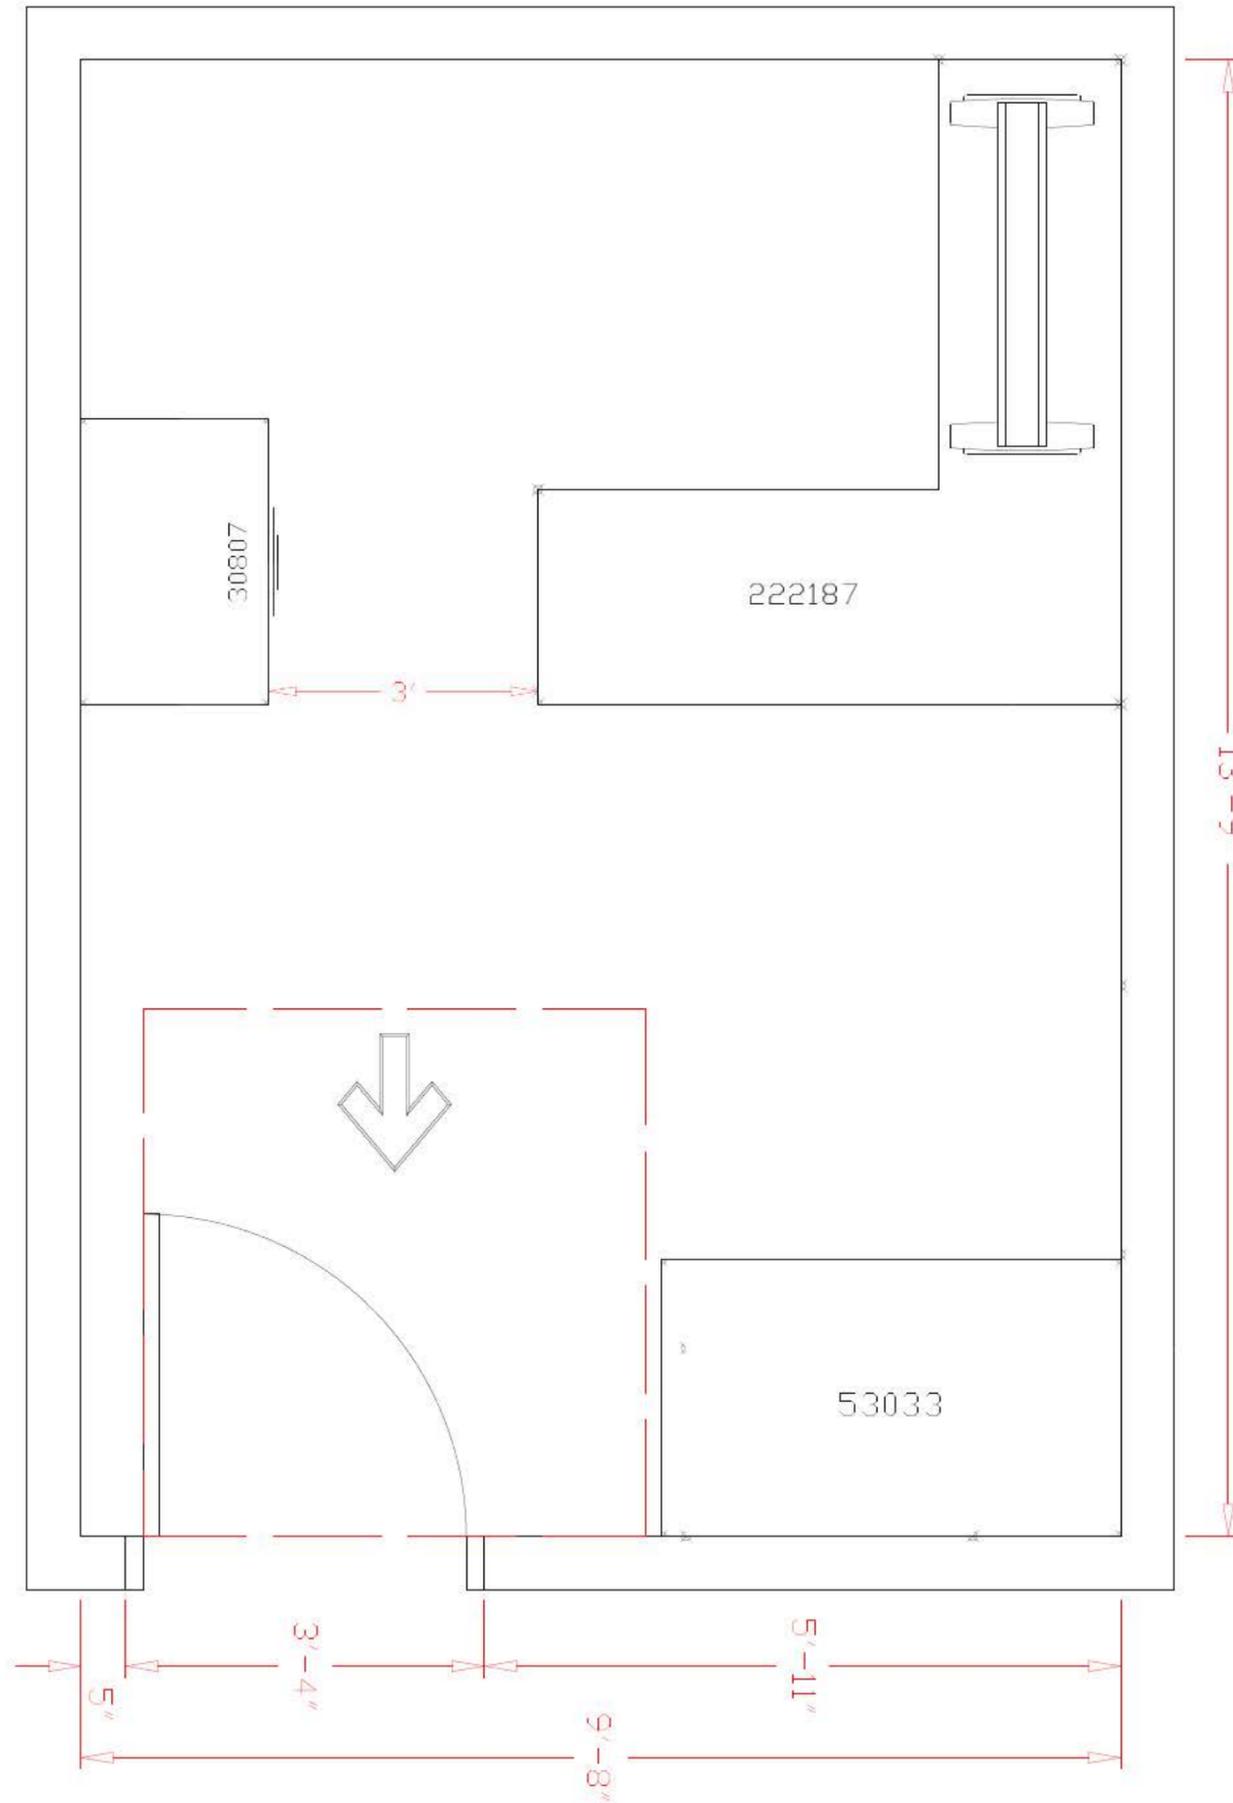

Room 128 Reworked/Corrected

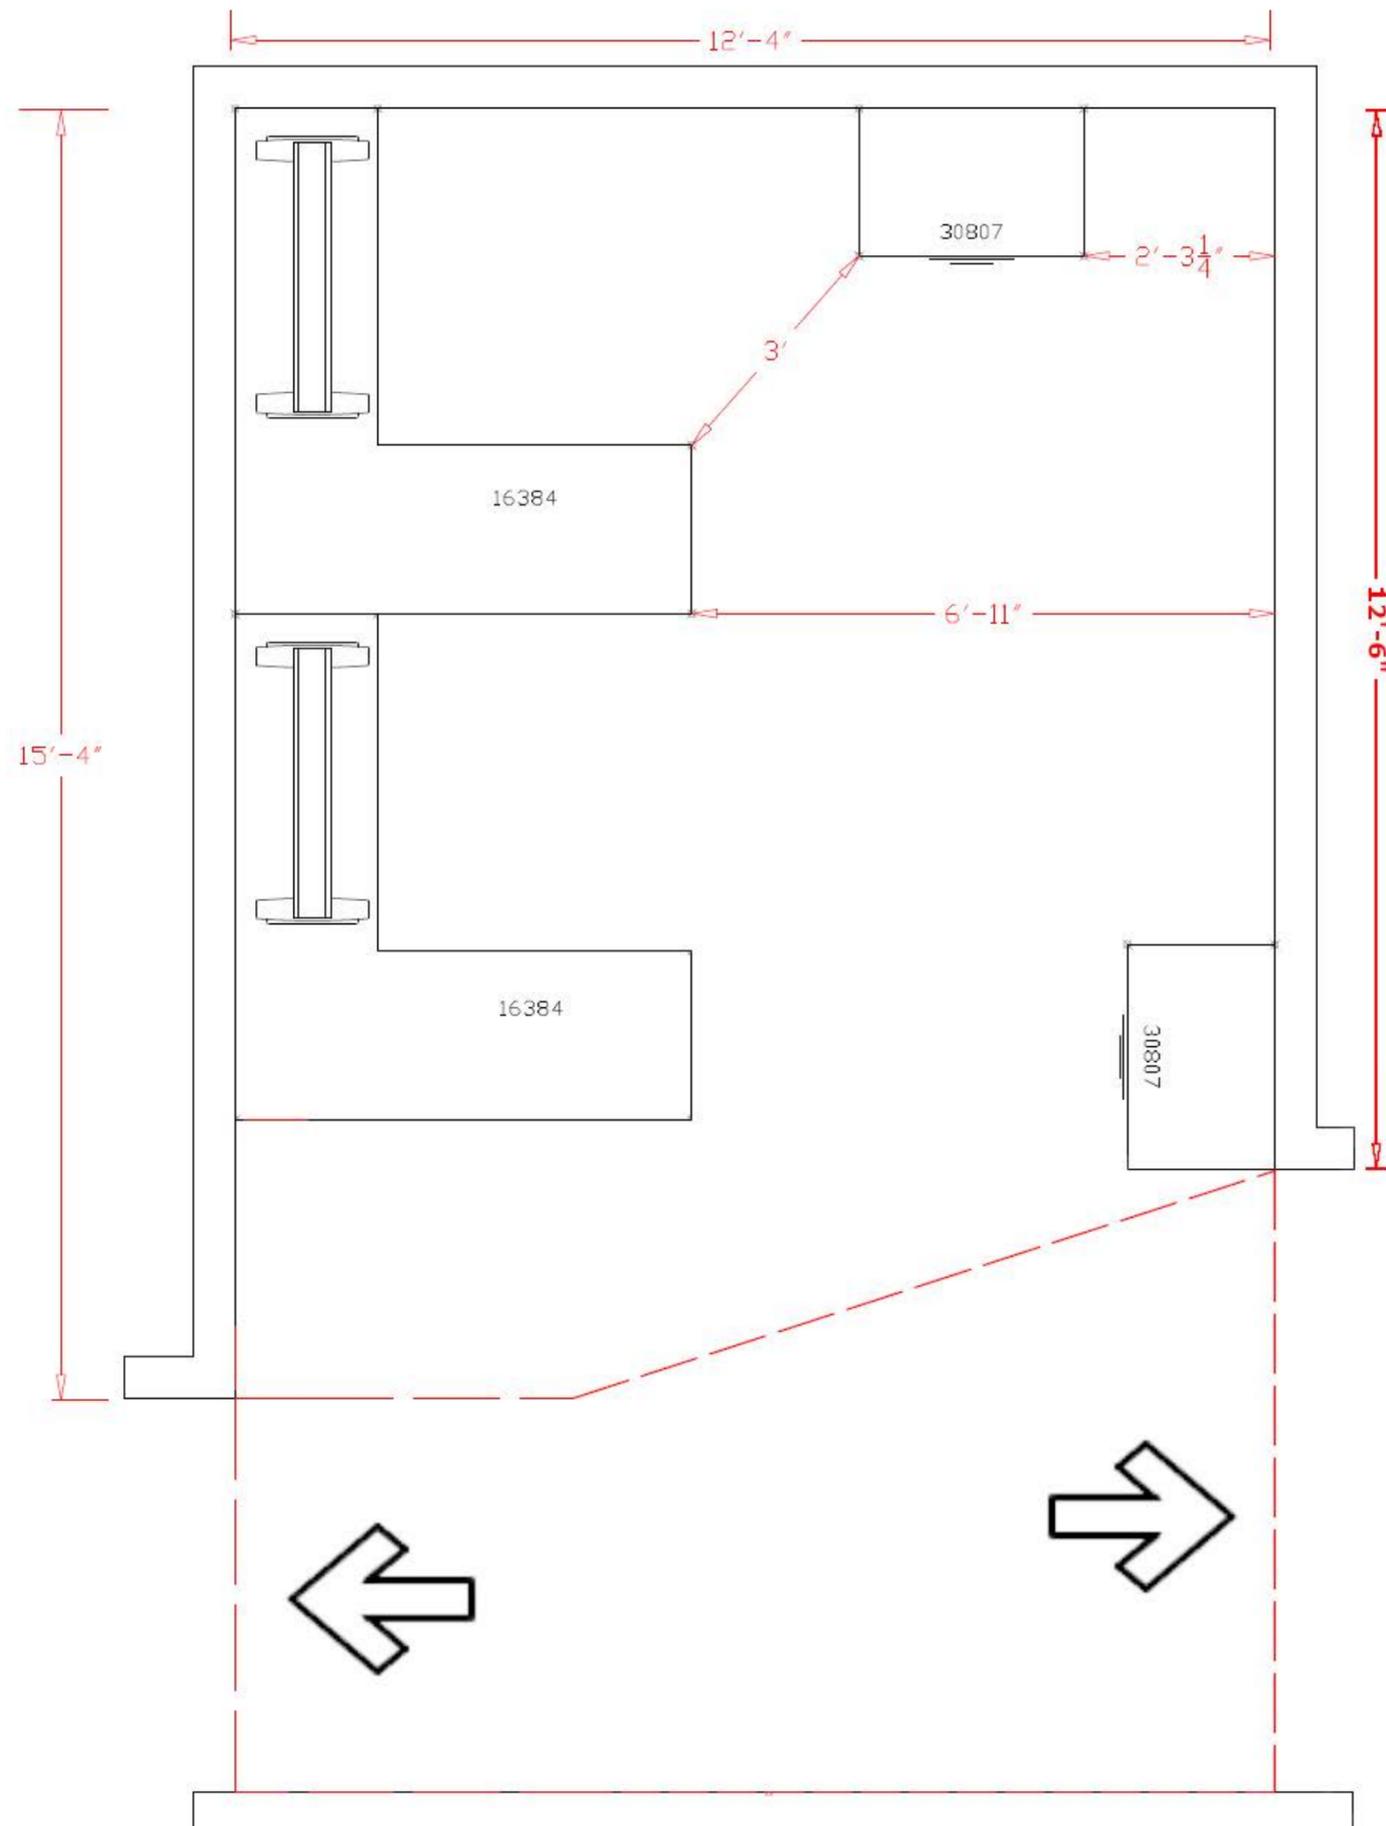

Room 105 Reworked/Corrected

