




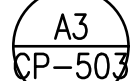

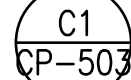






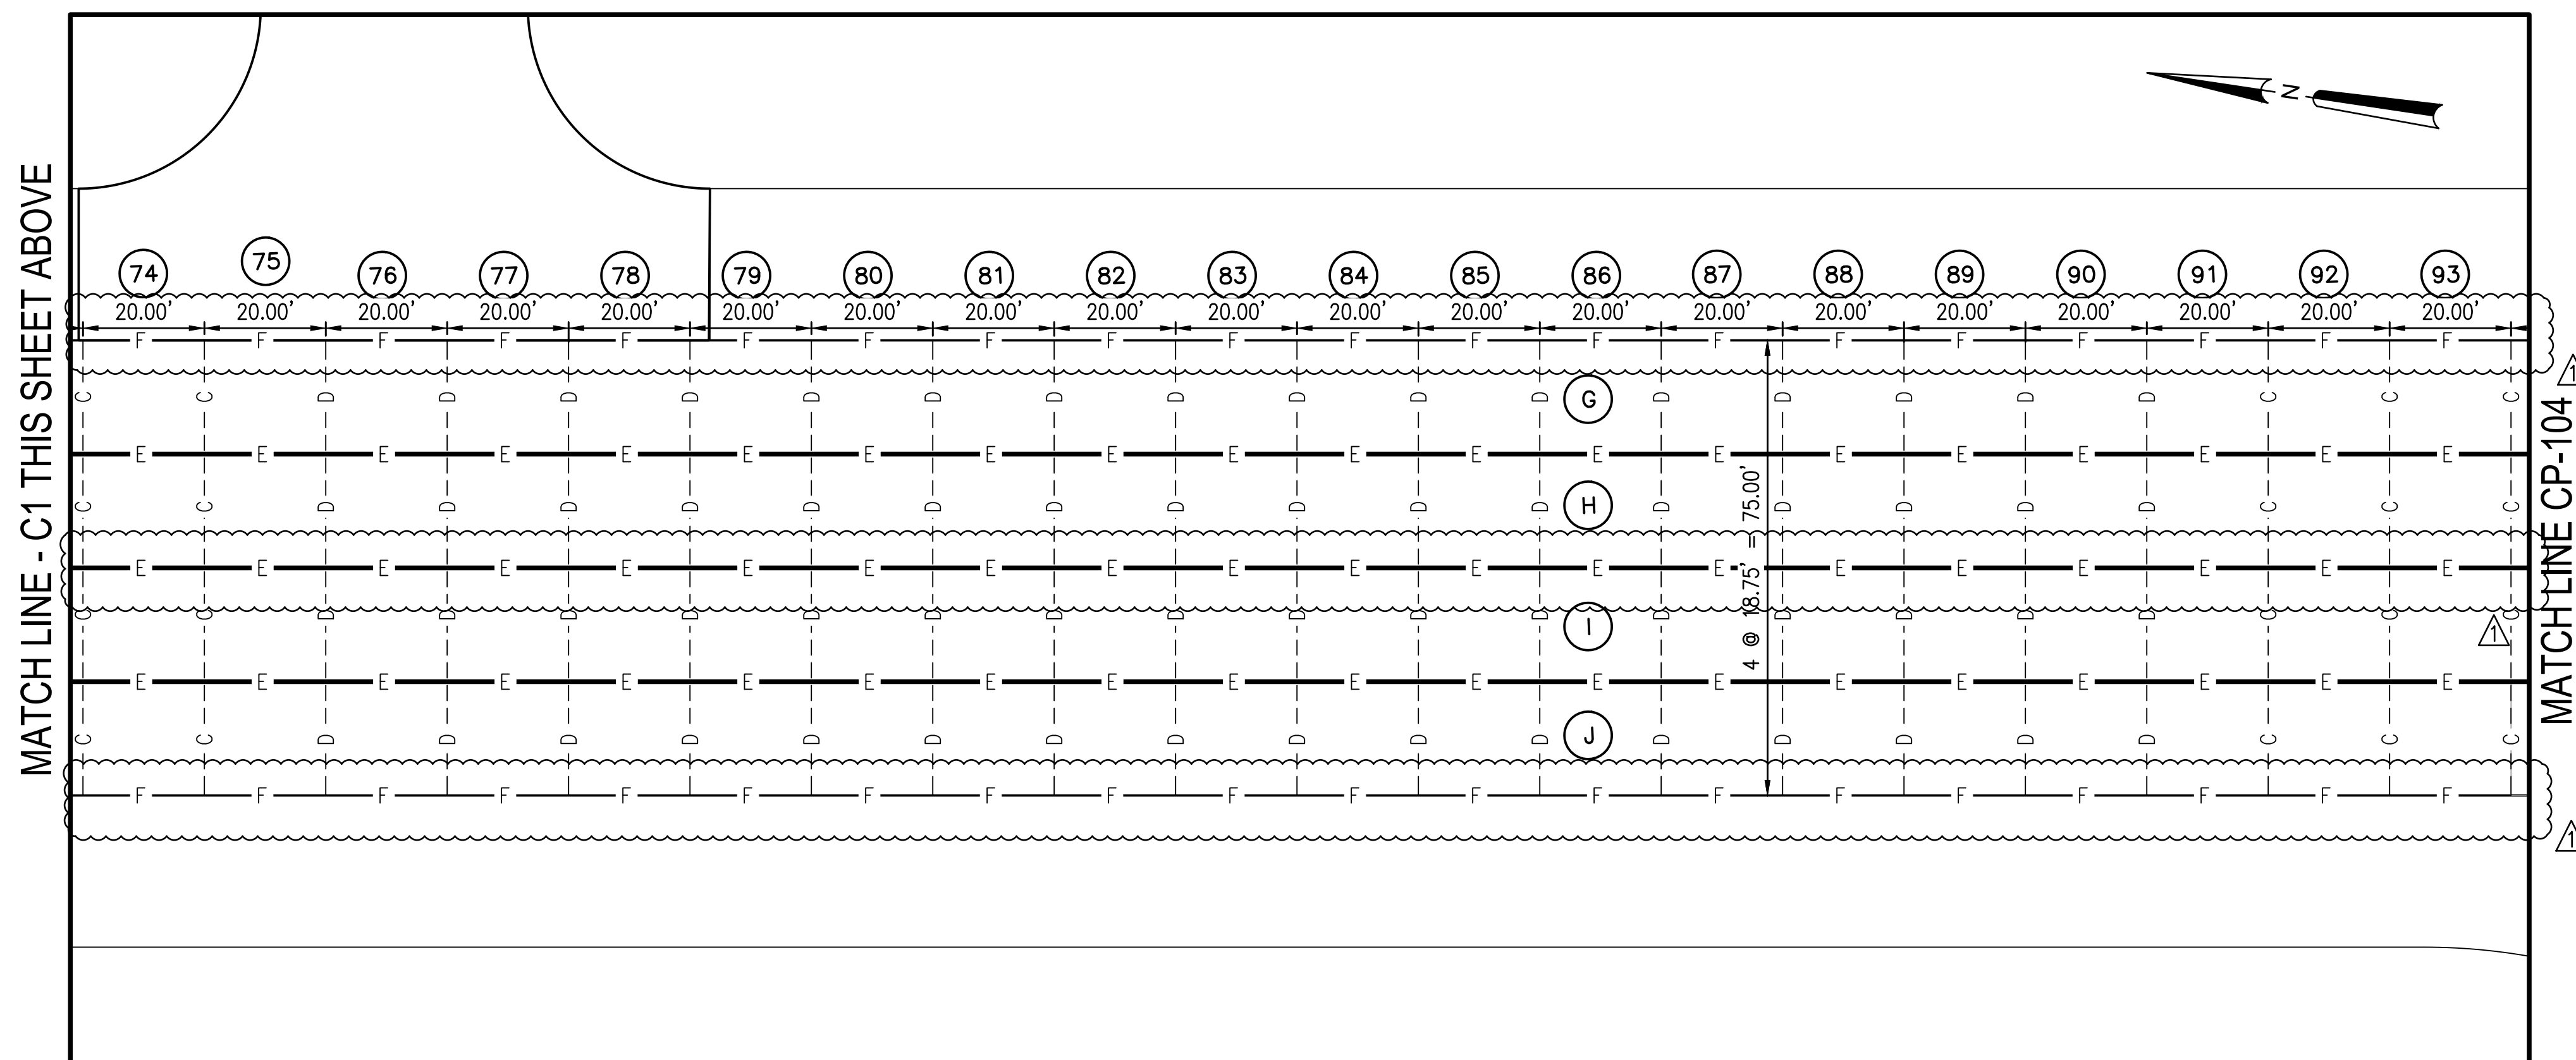

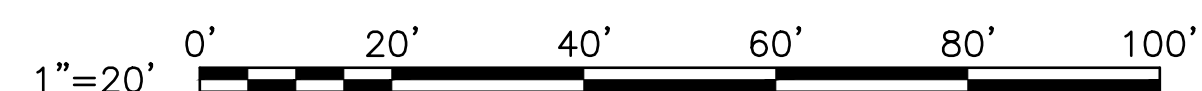


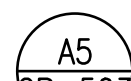
C1 TAXIWAY PAVEMENT JOINTING PLAN



A1 TAXIWAY PAVEMENT JOINTING PLAN



LEGEND

- | | | | |
|---|----|---|---|
|  | E | DOWELED CONSTRUCTION JOINT |  |
|  | C | DOWELED CONTRACTION JOINT |  |
|  | D | DUMMY CONTRACTION JOINT |  |
|  | A | EXISTING CONCRETE TAXIWAY TO NEW CONCRETE TAXIWAY |  |
|  | A1 | THICKENED EDGE ISOLATION JOINT |  |
|  | F | NEW CONCRETE TO AC SHOULDER TRANSITION |  |
|  | | REINFORCED SLAB (R) |  |
|  | B1 | THICKENED EDGE ISOLATION JOINT AT STRUCTURE |  |

[illegible]