
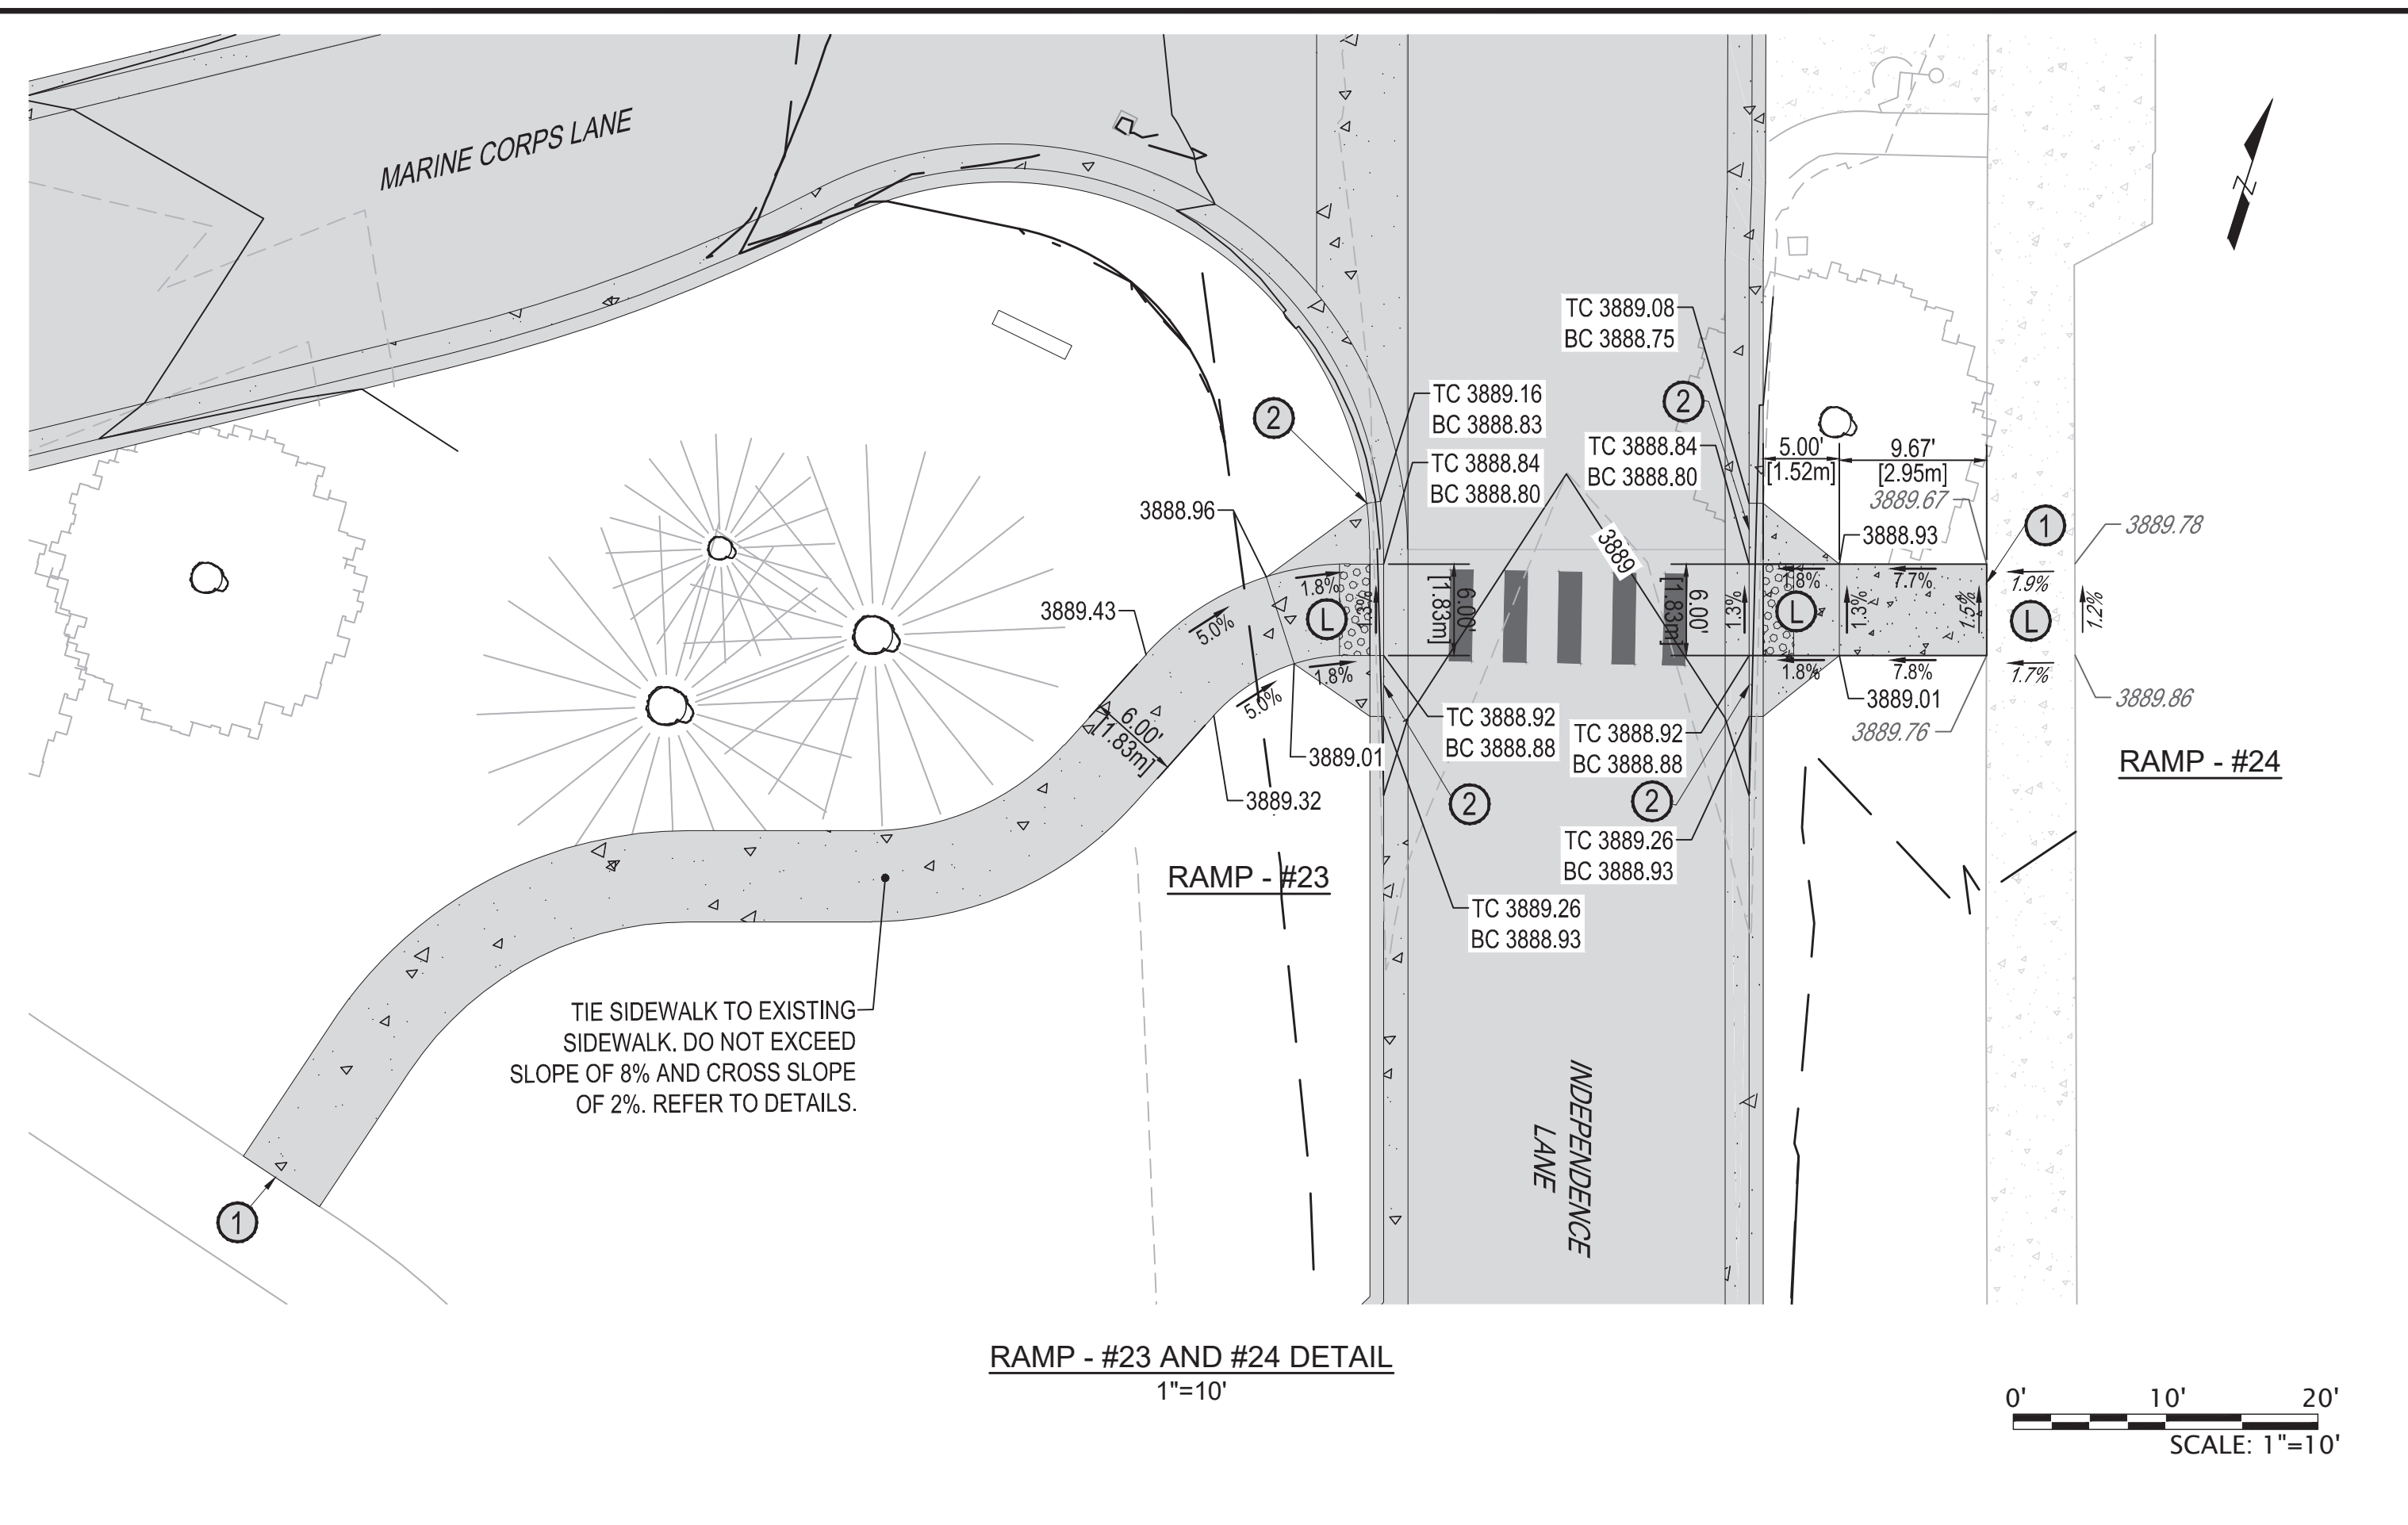


ONE INCH = TWO-HUNDRED FIFTY FEET


ONE INCH = TWO-HUNDRED FEET

ONE INCH = ONE-HUNDRED FEET

ONE INCH = THIRTY FEET

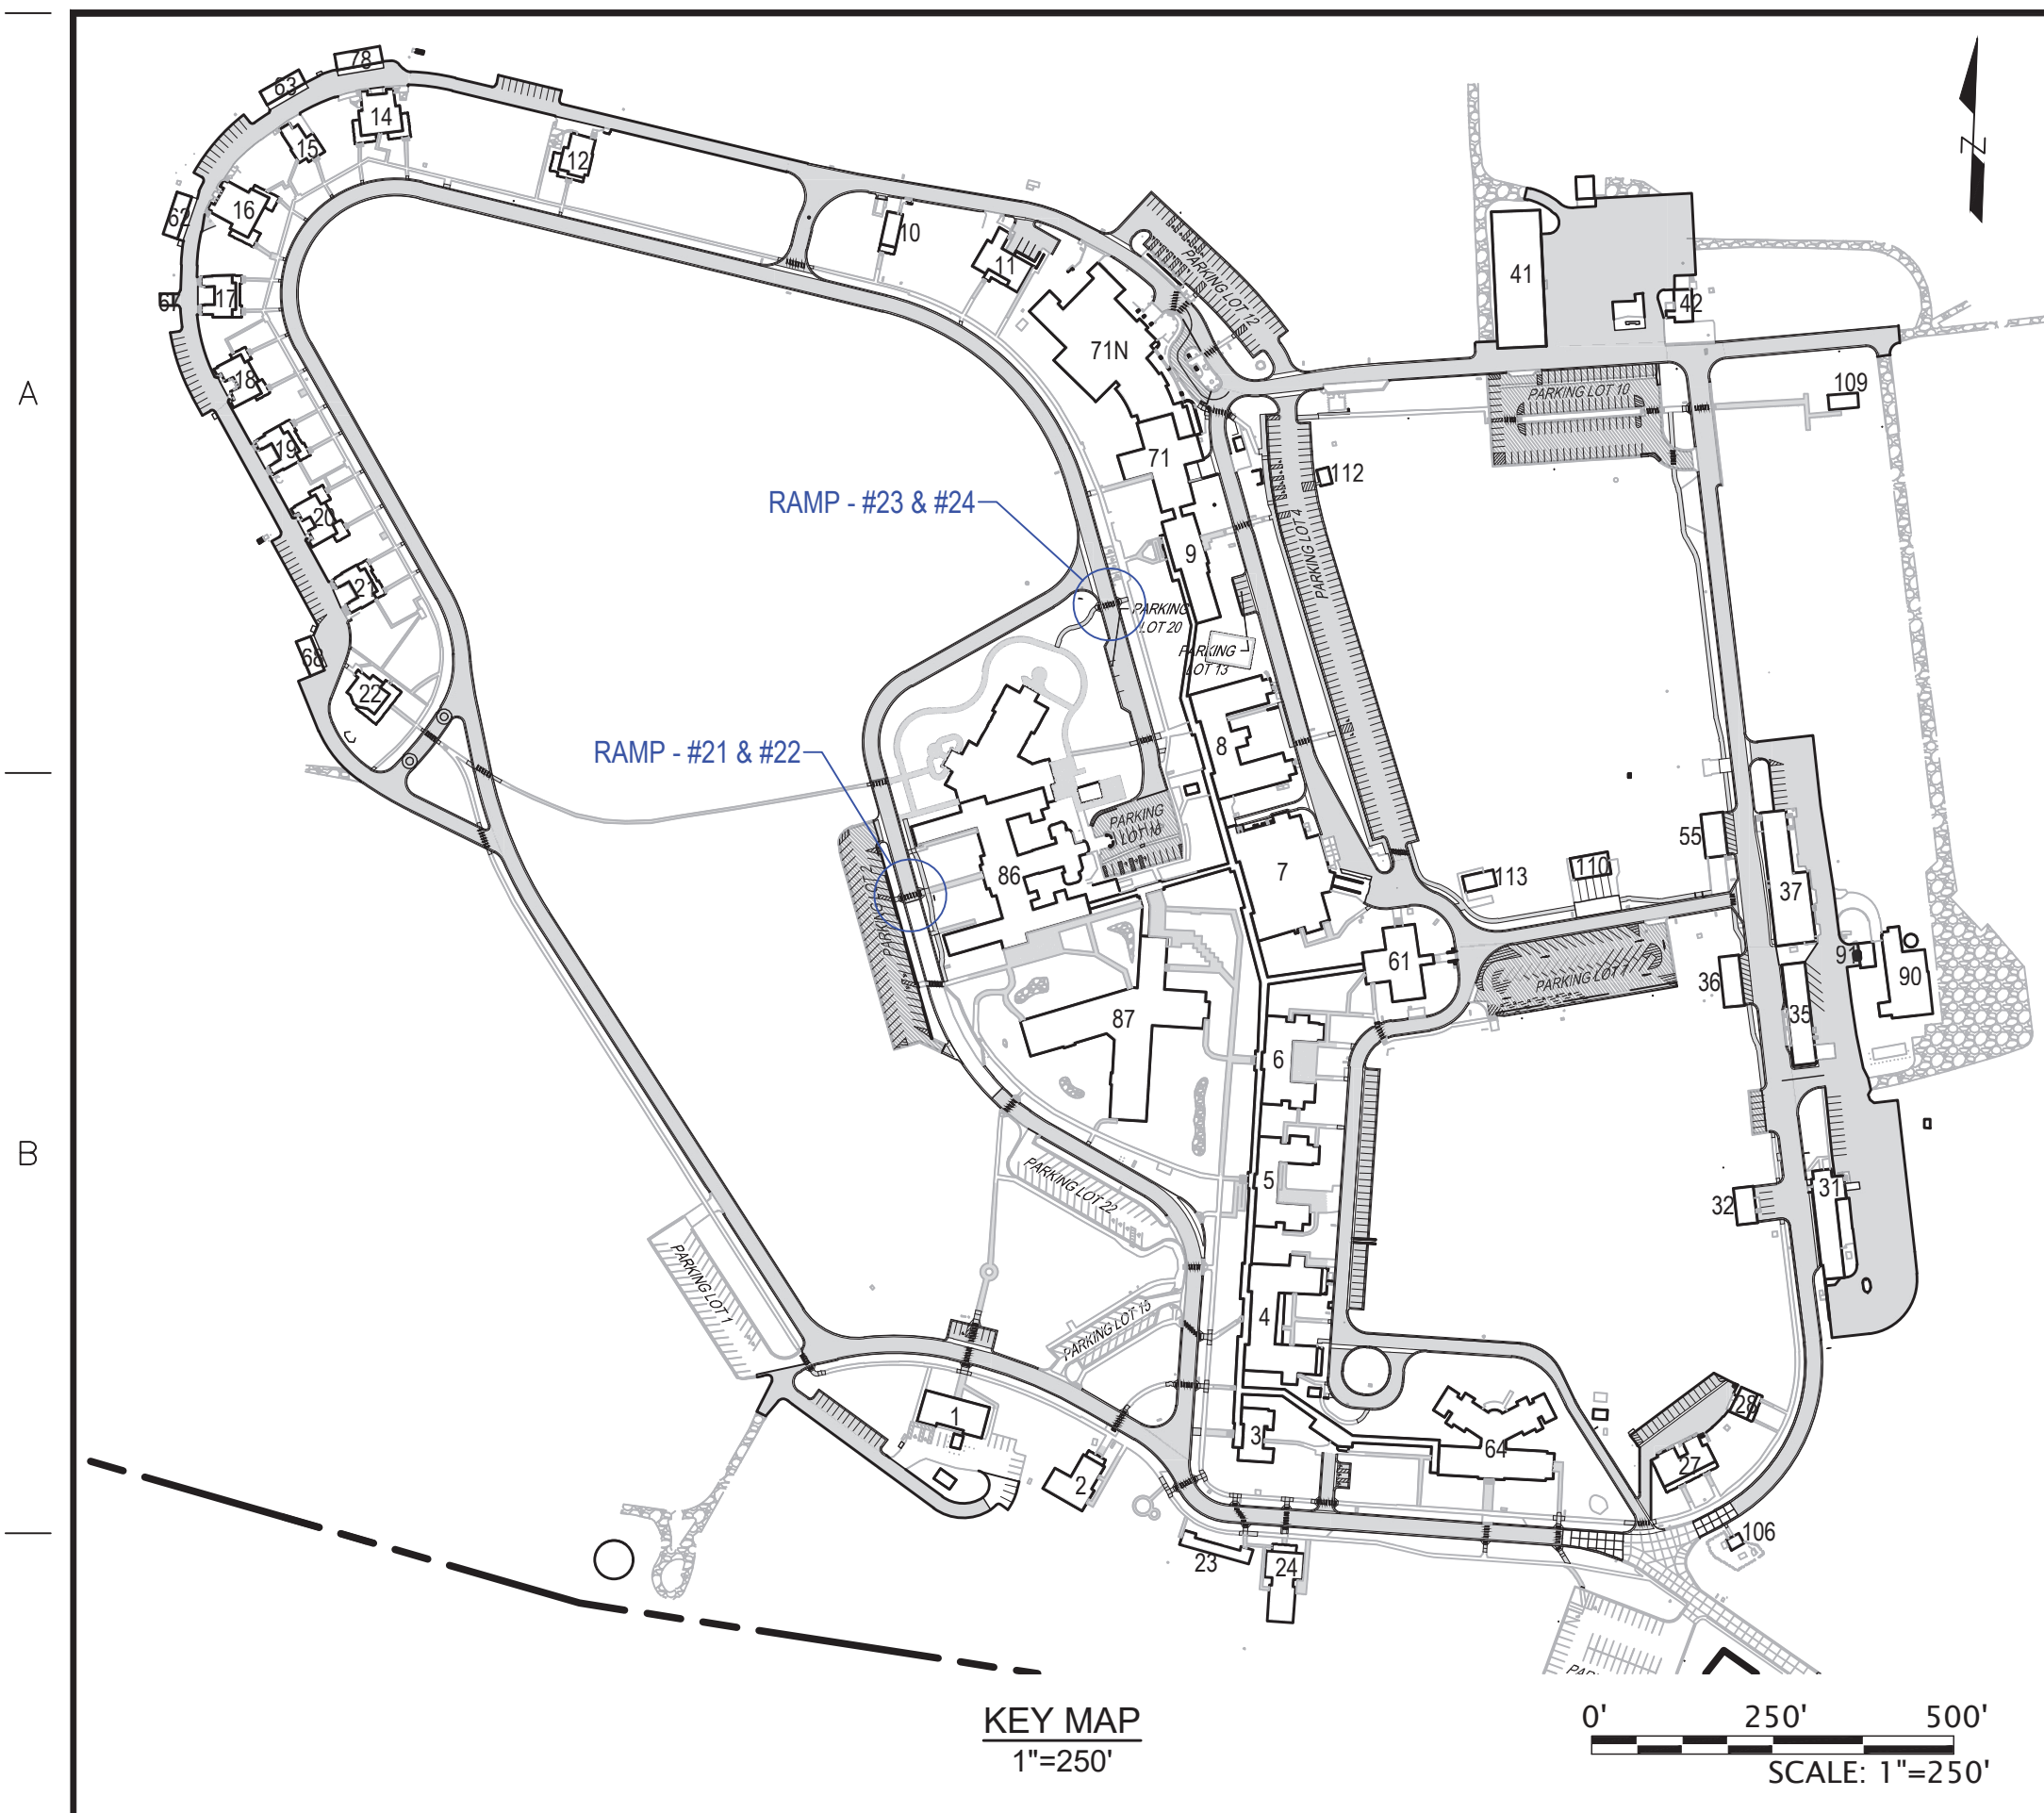

- SITE SYMBOL**
- ① SAW CUT AT NEAREST EXISTING JOINT
MATCH EXISTING ELEVATIONS, ENSURE
NO TRIPPING HAZARD
 - ② TRANSITION FLUSH CURB TO FULL REVEAL
CURB ON EITHER SIDE OF CURB RAMP USING
FLARED TAPER. GRADE BEHIND CURB TO
MATCH TOP OF CURB.
 - Ⓛ LANDING AREA
- NOTES**
1. ACCESSIBLE RAMPS SHALL BE CONSTRUCTED AS
DESIGNED.
 2. THE EXACT LOCATION OF THE NEAREST JOINT SHALL
BE FIELD VERIFIED. DESIGN SLOPES MAY BE ALTERED
AS NECESSARY TO ACCOUNT FOR A CHANGE IN RAMP
LENGTH. HOWEVER, IN NO CASE CAN ANY ACCESSIBLE
RAMP EXCEED A MAXIMUM GRADE OF 8% AND CROSS
GRADE OF 2%. ANY GRADE EXCEEDING THESE LIMITS
SHALL BE COORDINATED WITH COR TO DETERMINE
EXTENT OF REPAIR.
 3. THE DETECTABLE WARNING SURFACE SHALL BE A
LENGTH OF 2 FEET, SPAN THE ENTIRE WIDTH OF THE
RAMP AND BE LOCATED NO FARTHER THAN 2 INCHES
FROM THE BACK OF CURB.
 4. DETECTABLE WARNING PLATE SHALL BE NEENAH#4984,
OR EQUIVALENT.
 5. CONCRETE TAPERS ALONG THE RAMP, TO TRANSITION
FROM FLUSH CURB TO FULL REVEAL CURB, SHALL NOT
EXCEED A SLOPE OF 10:1.
 6. REFER TO THE RAMP CONSTRUCTION DETAILS FOR
ADDITIONAL INFORMATION.

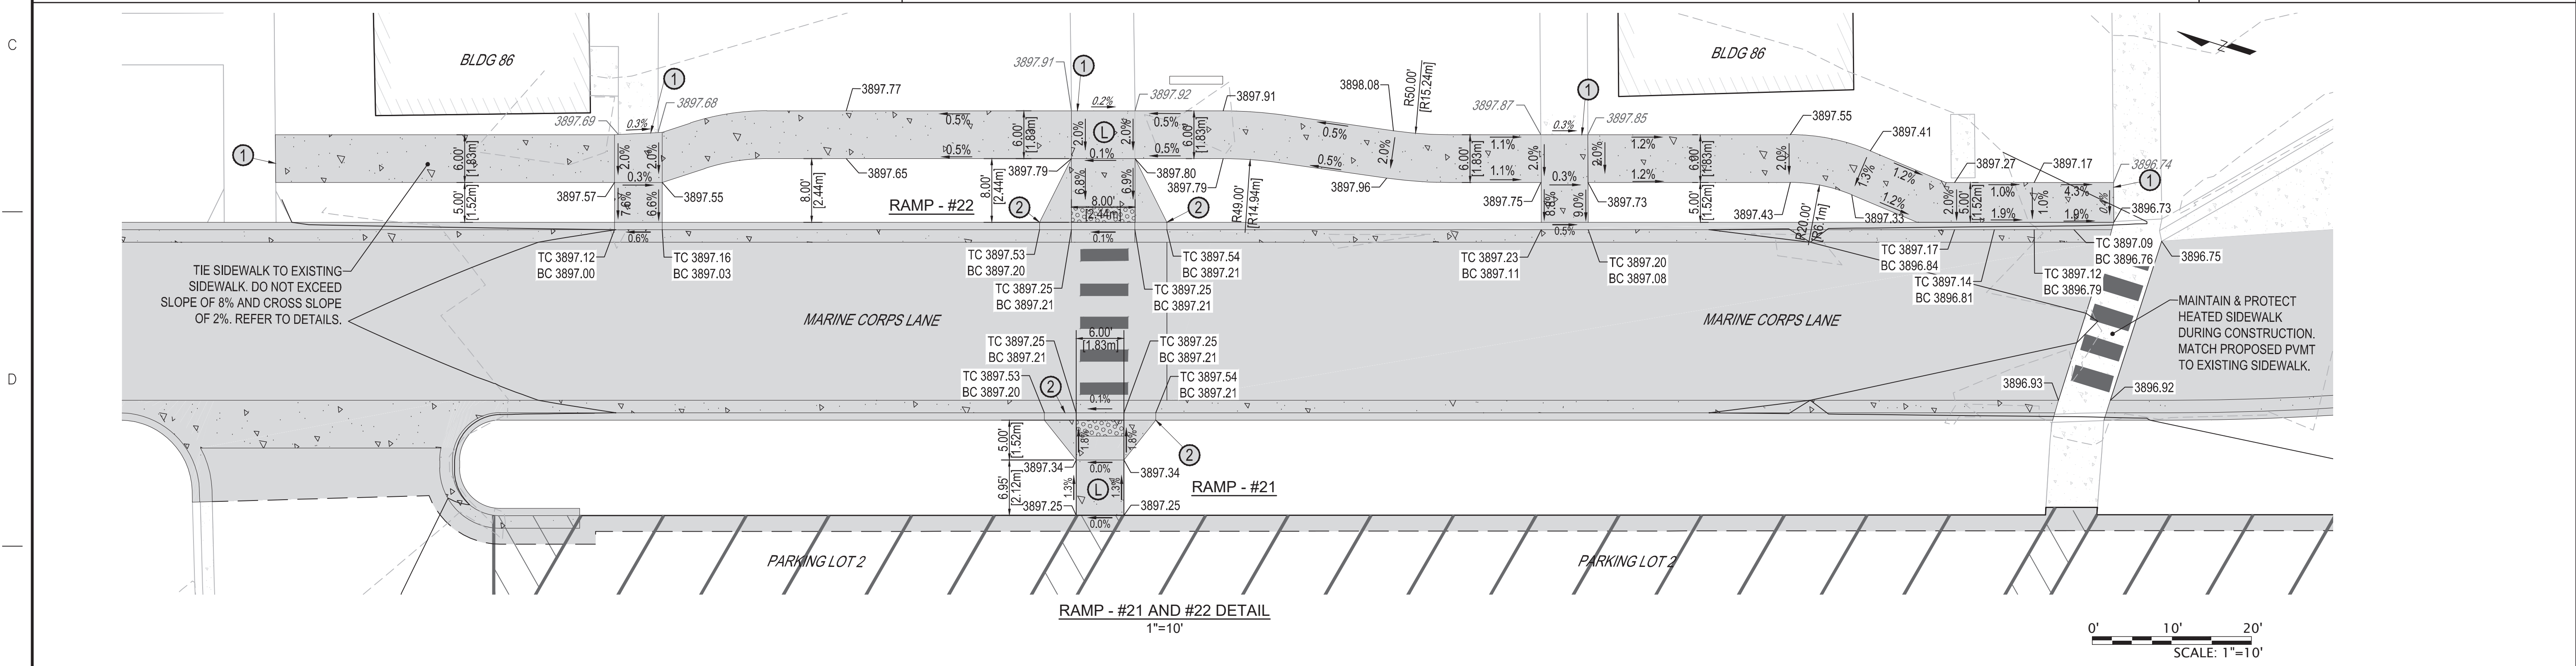

		CONSULTANTS:	ARCHITECT/ENGINEERS:	<div><div><div>acela</div><div>architects + engineers</div><div>acela architects + engineers, pc 2633 Moravian Ave. Allentown, PA 18103</div><div>office: 610.365.4023 website: www.acela-ae.com email: info@acela-ae.com</div></div><div><div><div>Professional Engineer</div><div>Christopher W. Geary</div><div>PE# 17277</div></div></div></div>	Drawing Title ADA Ramp Detail - -	Project Title Resurface Roads And Parking Lots - -	Project Number 666-17-104	Office of Construction and Facilities Management
					Building Number -			
					Drawing Number CS206			
-	-				Location Sheridan VA Medical Center Sheridan, WY	Dwg. 110 of 195		
-	-							
-	-							
-	-							
Revisions:	Date	Approved: Project Director - - SHERIDAN VAHCS PLANNING AND ENGINEERING	Date 6/14/2020	Checked Geary	Drawn Peters			